


MITERED DRAIN (PAT. PEND.)  
 NO SUBSTITUTIONS ACCEPTED.  
 CONTACT MITERED DRAIN FOR  
 ORDERING INFORMATION  
 (707) 620-0606  
 WWW.MITEREDRAIN.COM

**PLAN VIEW**

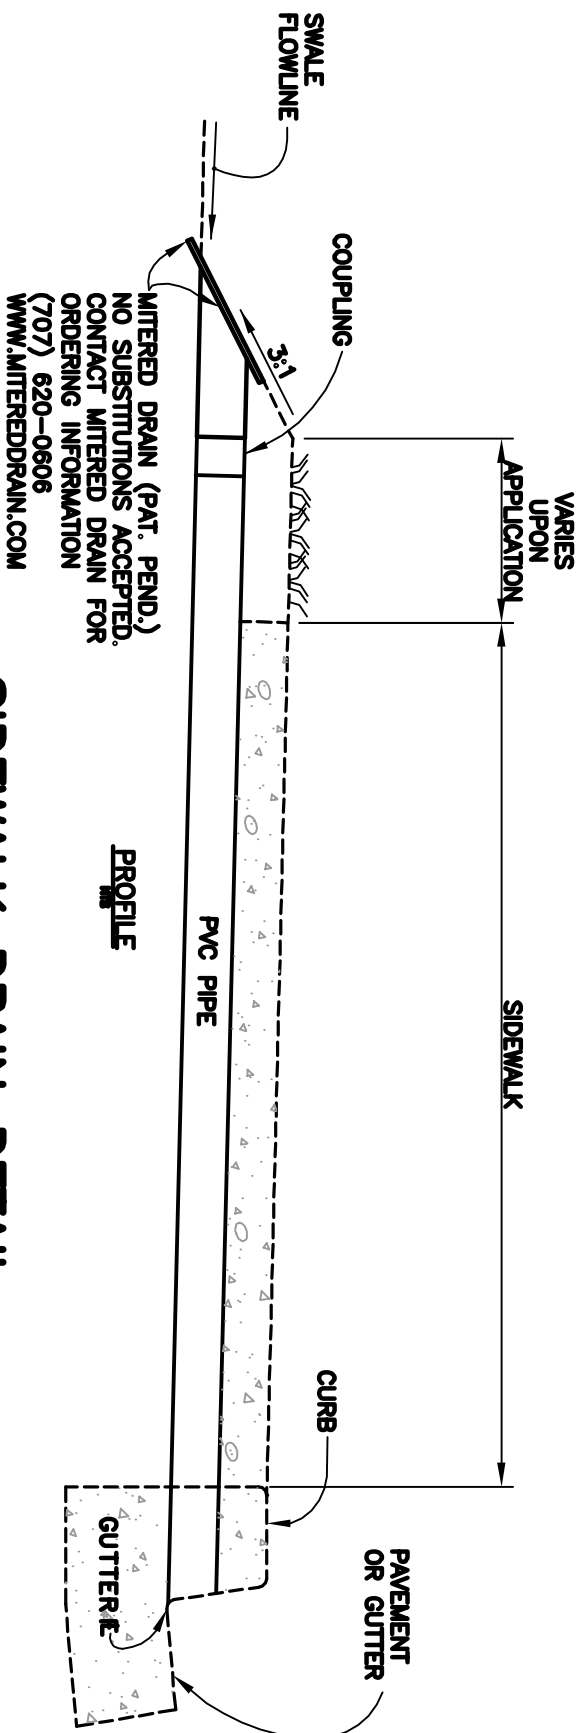

MITERED DRAIN (PAT. PEND.)  
 NO SUBSTITUTIONS ACCEPTED.  
 CONTACT MITERED DRAIN FOR  
 ORDERING INFORMATION  
 (707) 620-0606  
 WWW.MITEREDRAIN.COM

**PROFILE**

# SIDEWALK DRAIN DETAIL

NTS